




Factory Painted Fibre-cement Cladding by MarleyEternit.co.uk



Plain Clay Tiles and Bonnet Hip Tiles by Redland.co.uk (photo RoofingSuperstore.co.uk).


Zinc Guttering and Downpipes by Guttering-Expert.co.uk

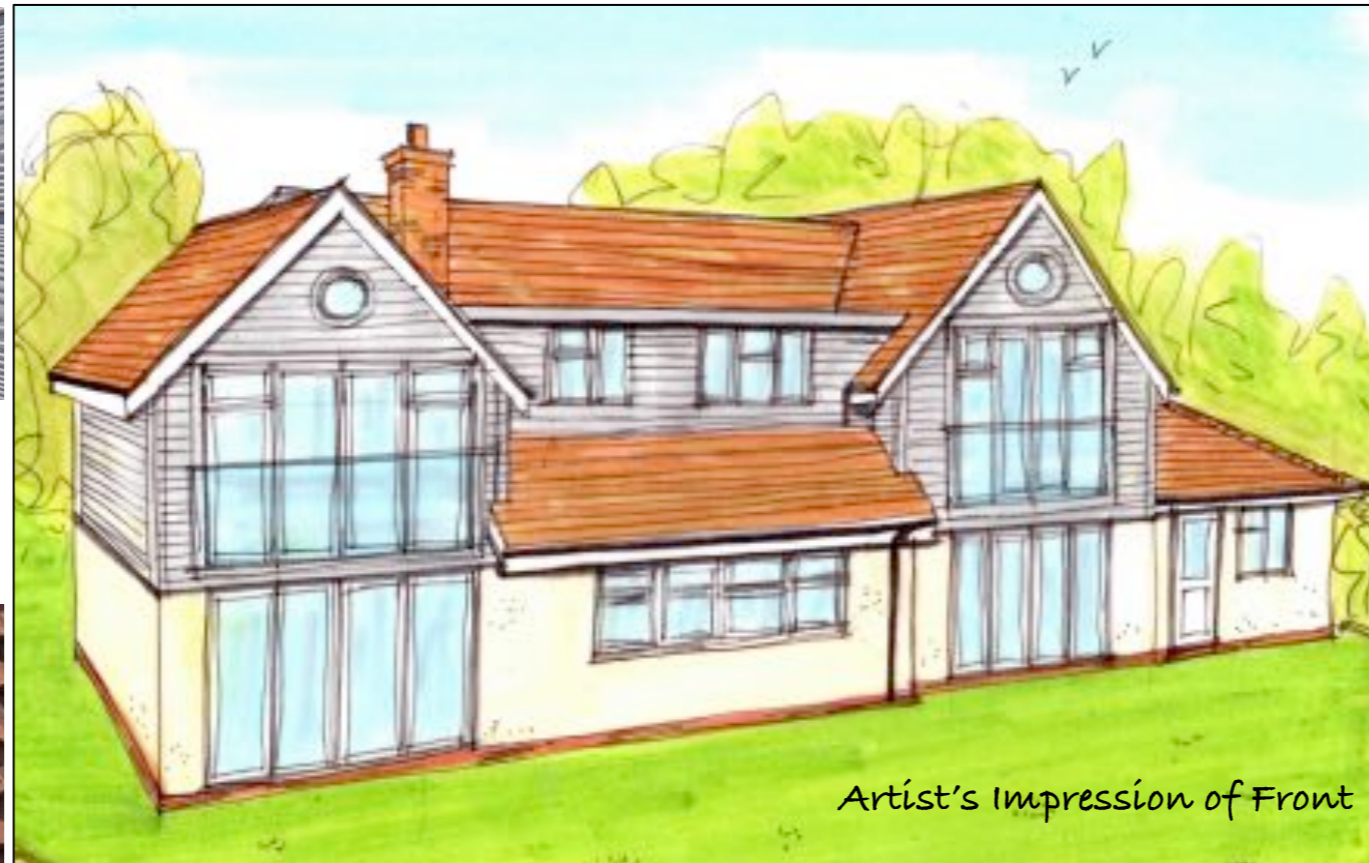

Artist's Impression of Front



Weather-boarded Gables and Plain-clay Tiled Roof, by BorderOak.com

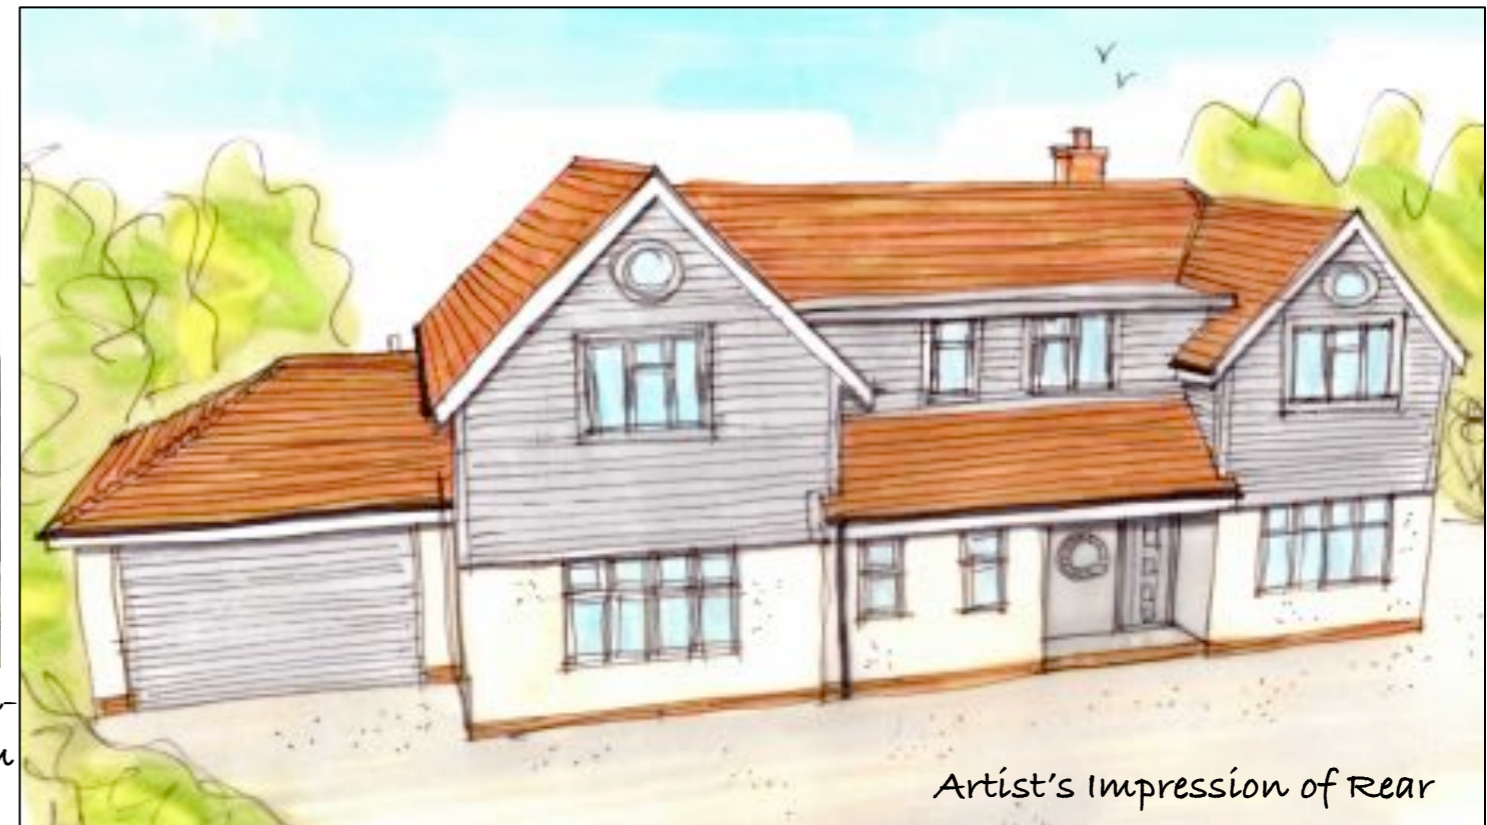

Artist's Impression of Rear



Aluminium Combined Eaves / Gutter System (for Flat Dormer Roofs) by Bailey-uk.com and HampshireArchitect.com.



Frameless Juliette Balcony by SunrockBalconies.co.uk

Drawn by: C Gillians	Date: 31/07/17	Checked by: C Gillians	Date: 31/07/17	Revision:	Items Revised:	Date:
Drawing Status: SKETCH PLANS SUBJECT TO SURVEY STATUS - NOT FOR CONSTRUCTION						
Notes: This drawing is the copyright of Hampshire Architect and must not be reproduced in whole or part or used for the execution of works without their permission. Dimensions to be checked on site prior to commencement of construction works and the architect notified of any discrepancy. Figured dimensions are to be used in preference to scaled dimensions. All structural work is subject to the appointment of a structural engineer. Ordnance Survey Emapsite licence no. 0100031673.						

**HampshireArchitect**  
home design, renovation, remodelling,  
sustainable and listed buildings

96 New Road Netley Abbey Southampton SO31 5BS  
Tel: 023 80 562719 Web: www.hampshirearchitect.com  
Email: carolyn@hampshirearchitect.com

Drawing: Artist's Impressions & Moodboard	Scale: NTS	Drawing No: 17/45/03	Revision: -
---	------------	----------------------	-------------