



SEE DRAWING 20/35/02 FOR OPTION A ROOF DESIGN.

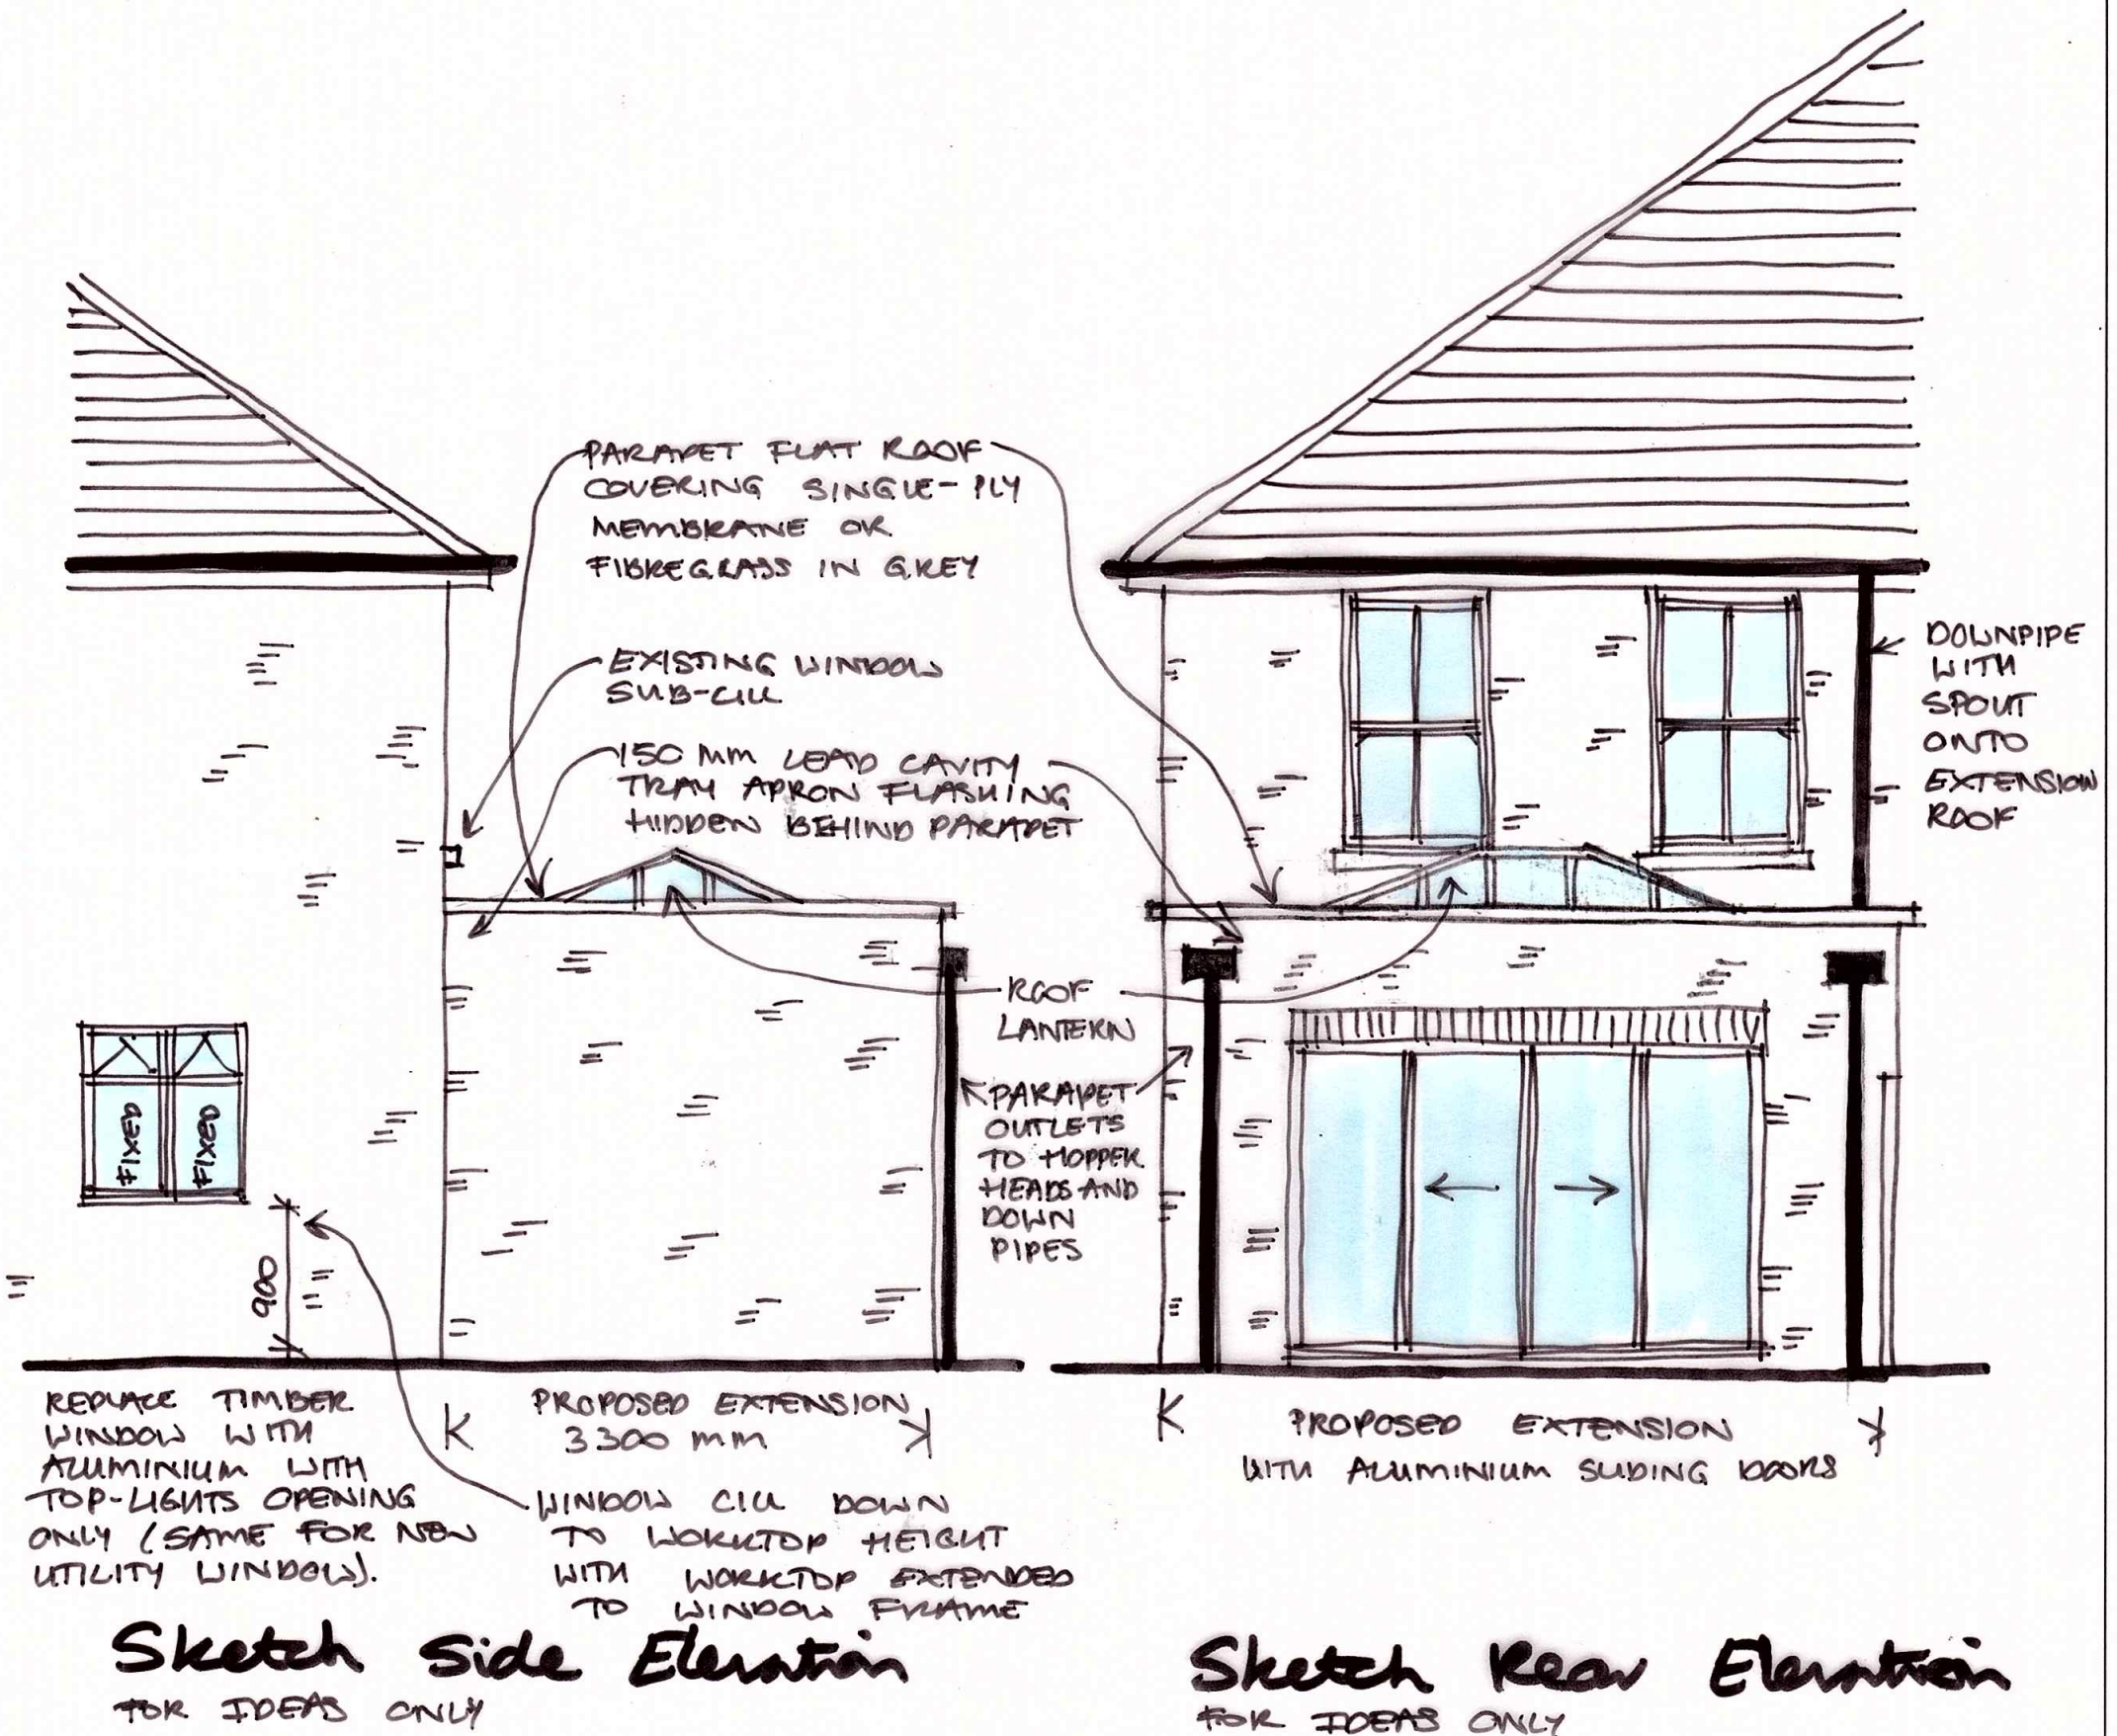

OPTION B

Revision:	Items Revised:	Date:	Notes: This drawing is the copyright of Hampshire Architect and must not be reproduced in whole or part or used for the execution of works without their permission. Dimensions to be checked on site prior to commencement of construction works and the architect notified of any discrepancy. Figured dimensions are to be used in preference to scaled dimensions. All structural work is subject to the appointment of a structural engineer. Ordnance Survey Emapsite licence no. 0100031673.		 HampshireArchitect home design, renovation, remodelling, sustainable and listed buildings 96 New Road Netley Abbey Southampton SO31 5BS Tel: 023 80 562719 Web: www.hampshirearchitect.com Email: carolyn@hampshirearchitect.com
<div style="border: 1px solid black; padding: 5px; transform: rotate(-15deg); display: inline-block;"> SKETCH PLANS SUBJECT TO SURVEY NOT FOR CONSTRUCTION </div>			Drawing Status: SKETCH PLANS SUBJECT TO SURVEY STATUS - NOT FOR CONSTRUCTION		
Drawn by:	Date:	Checked by:	Date:	Drawing SKETCH ELEVATIONS B	Scale: 1:50 at A3
C Lowe	13/10/20	C Lowe	13/10/20	Drawing No: 20/35/03	Revision:

0m 1m 2m 3m 4m 5m